




FRONT ELEVATION
SCALE: 1/8" = 1'-0"

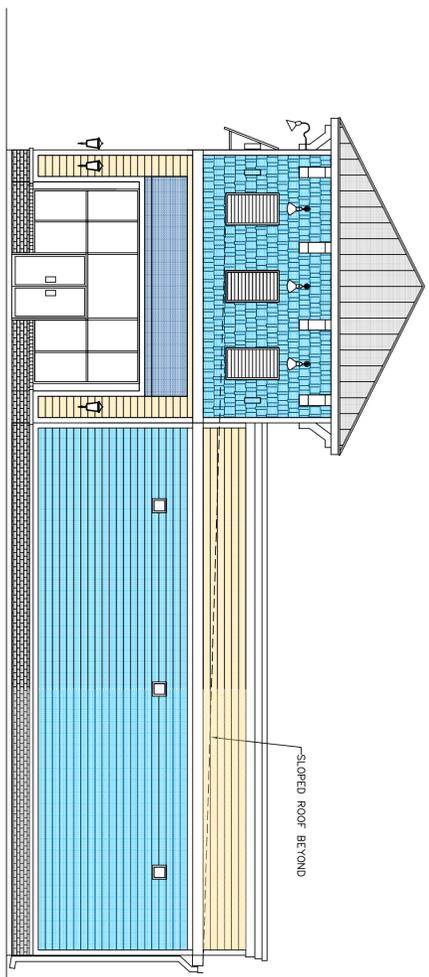

LEFT ELEVATION
SCALE: 1/8" = 1'-0"

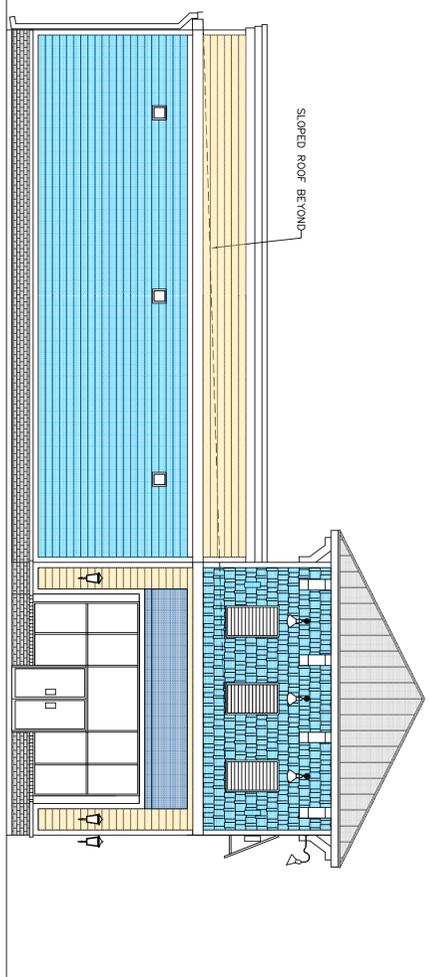

RIGHT ELEVATION
SCALE: 1/8" = 1'-0"

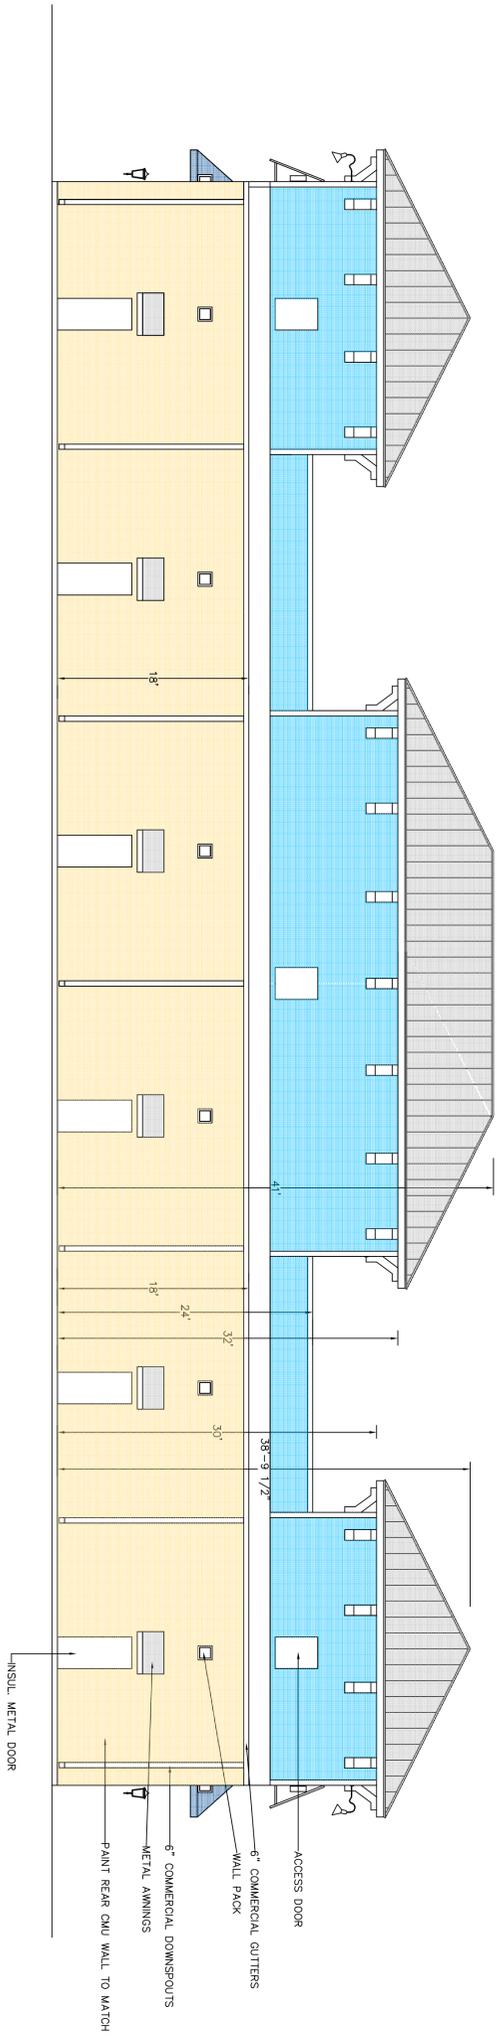

REAR ELEVATION
SCALE: 1/8" = 1'-0"

- METAL ROOF
- WOOD BRACKETS
- GOSSENCK LIGHTS
- WALL SOUNCE LIGHT
- SHUTTERS
- HARDI-SHAKE
- HARDI BAND
- SIGN FRAME
- CLOTH AMMING
- HARDI-TRIM
- HARDI-SIDING
- LATERN
- STOREFRONT GLASS
- BRICK BASE
- HARDI-BOARD & BATT
- METAL CAP
- HARDI-CROWN
- WOOD ARBOR

- ACCESS DOOR
- 6" COMMERCIAL GUTTERS
- WALL PACK
- 6" COMMERCIAL DOWNSPOUTS
- METAL AMMING
- PANT REAR CMU WALL TO MATCH
- INSUL METAL DOOR
- 38'-9 1/2"
- 30'
- 24'
- 18'
- 4'
- 18'

ELEVATIONS
SCALE: 1/8" = 1'-0"

JOB NO.	REVISION	NO.	DATE
DATE 7-15-15			
DESIGNED BY WAS			
DRAWN BY WAS			
CHECKED BY			

RETAIL CENTER
SUNSET BLVD.
SUNSET BEACH, NC

THIS DRAWING IS THE PROPERTY OF SPEAR DESIGN AND MAY NOT BE USED WITHOUT THEIR WRITTEN CONSENT.



MYRTLE BEACH, S.C. (843) 450-8769

SHEET
A-1