



16591
09 February 2016

SUPPLEMENTAL PUBLIC NOTICE 5-1359a

TO WHOM IT MAY CONCERN:

All interested parties are notified that the Commander, Fifth Coast Guard District has received an application from Cape Fear Engineering, on behalf of Sunset Beach West, LLC, for a bridge to be constructed across navigable waters of the United States. The purpose of this supplemental public notice is to provide an opportunity to make additional comments. Public Notice 5-1359 was released on January 8, 2016.

WATERWAY AND LOCATION: Unnamed tributary to Mad Inlet (currently shoaled in) on navigational chart 11534 (listed in Google Maps as Bull Creek), approximately .57 miles west of the intersection of West Main Street (SR 1177) and Sunset Boulevard (SR 1172), in Sunset Beach, Brunswick County, NC.

CHARACTER OF WORK: Sunset Beach West, LLC proposes to construct a wooden bridge at the west end of West Main Street (SR 1177) over an unnamed tributary to Mad Inlet. The applicant is also requesting a waiver of a bridge permit under Title 33 Code of Federal Regulations, Section 115.70; Advance approval for bridges. Advance approval waterways are those that are navigable in law, but not actually navigated by other than small boats. The Commandant of the Coast Guard has given advance approval to the construction or repair of bridges across such waterways.

MINIMUM NAVIGATIONAL CLEARANCES:


<u>Existing</u>	<u>Proposed</u>
Vertical Clearance: Not Applicable	Vertical Clearance: 6.0 feet above Mean High Water (MHW)
Horizontal Clearance: Not Applicable	Horizontal Clearance: 14 feet between pilings

SOLICITATION OF COMMENTS: Interested parties are requested to express their views, in writing, on the proposed construction of the bridge giving sufficient detail to establish a clear understanding of their reasons for support of or opposition to the proposed project. Comments will be addressed for the record at the office of Commander (dpb), Fifth Coast Guard District, 431 Crawford Street, Portsmouth, VA 23704-5004 through March 9, 2016. Location and plan sheets are attached.


//s//

HAL R. PITTS
Bridge Program Manager
By direction of the Commander
Fifth Coast Guard District

TOPO! map printed on 07/20/15 from "Untitled.tpo"

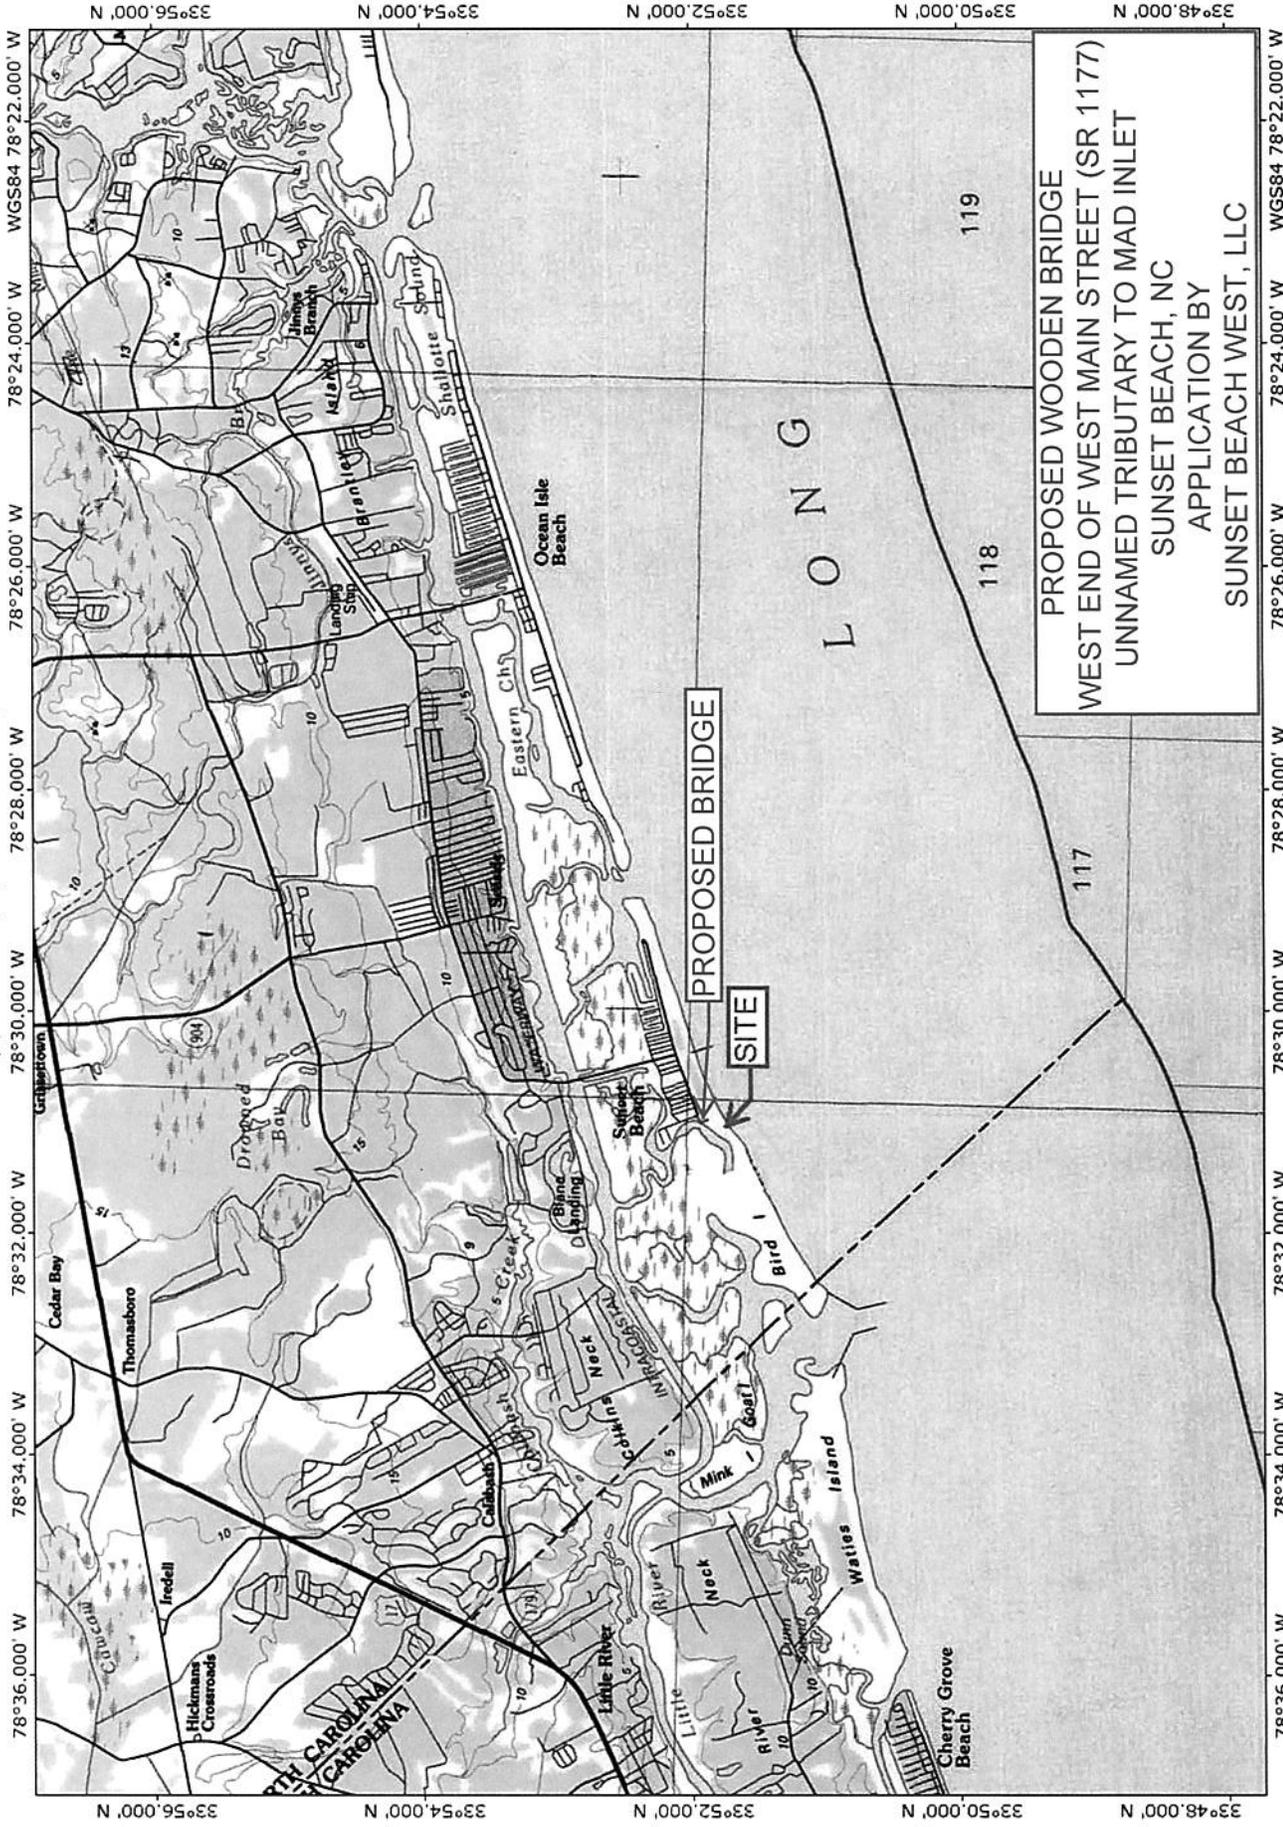

PROPOSED WOODEN BRIDGE
WEST END OF WEST MAIN STREET (SR 1177)
UNNAMED TRIBUTARY TO MAD INLET
 SUNSET BEACH, NC
 APPLICATION BY
 SUNSET BEACH WEST, LLC

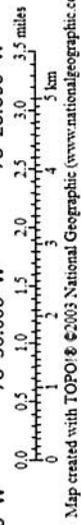

Map created with TOPO! © 2003 National Geographic (www.nationalgeographic.com topo)


VICINITY MAP





PROPOSED WOODEN BRIDGE
WEST END OF WEST MAIN STREET (SR 1177)
UNNAMED TRIBUTARY TO MAD INLET
SUNSET BEACH, NC
APPLICATION BY
SUNSET BEACH WEST, LLC

LOCATION MAP
SCALE 1" = 500'

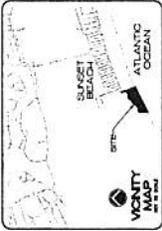

ISSUED FOR REGULATORY REVIEW

SEE SHEET H FOR GENERAL NOTES, ABBREVIATIONS, AND LEGEND

NO.	DESCRIPTION	DATE
1	ISSUED FOR REGULATORY REVIEW	27 JAN 2013






CAPE FEAR ENGINEERING
 10000 STATE STREET, SUITE 100
 WILMINGTON, NC 28403
 TEL: (910) 343-1044 FAX: (910) 343-1046
 WWW.CAPEFEARENGINEERING.COM

PROJECT: 875-187
 NUMBER: 18
 DATE: 27 JAN 2013
 DRAWING: D.M.




SUNSET BEACH WEST
 SUNSET BEACH
 BRUNSWICK COUNTY

CONCEPTUAL
 BRIDGE DETAILS

875-187
 D-2

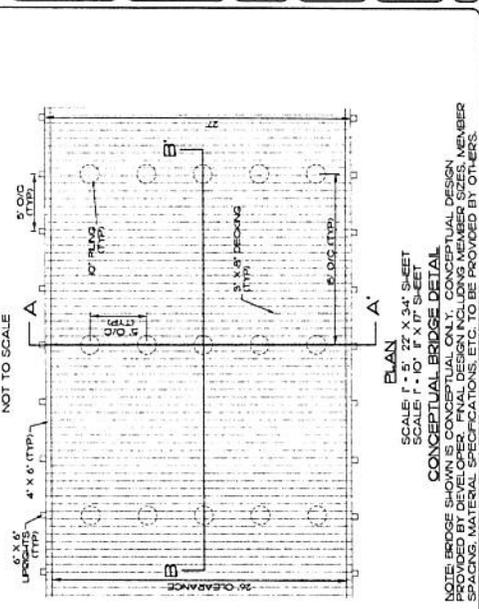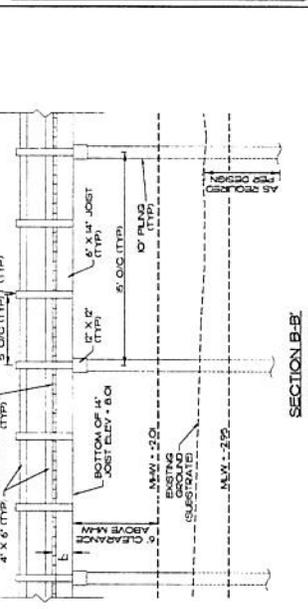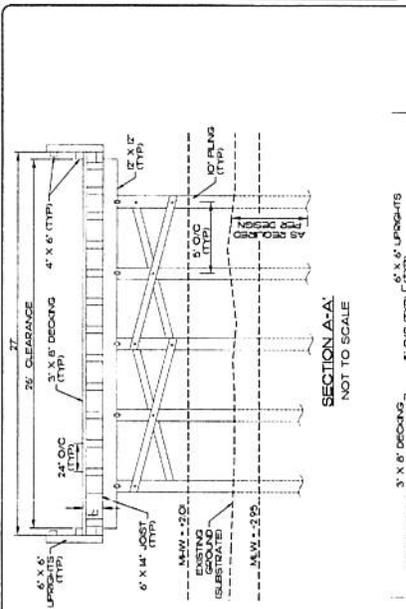

CONCEPTUAL BRIDGE DETAIL
 NOTE: BRIDGE SHOWN IS CONCEPTUAL ONLY. CONCEPTUAL DESIGN PROVIDED BY DEVELOPER. FINAL DESIGN INCLUDING MEMBER SIZES, MEMBER SPACINGS, MATERIAL SPECIFICATIONS, ETC. TO BE PROVIDED BY OTHERS.

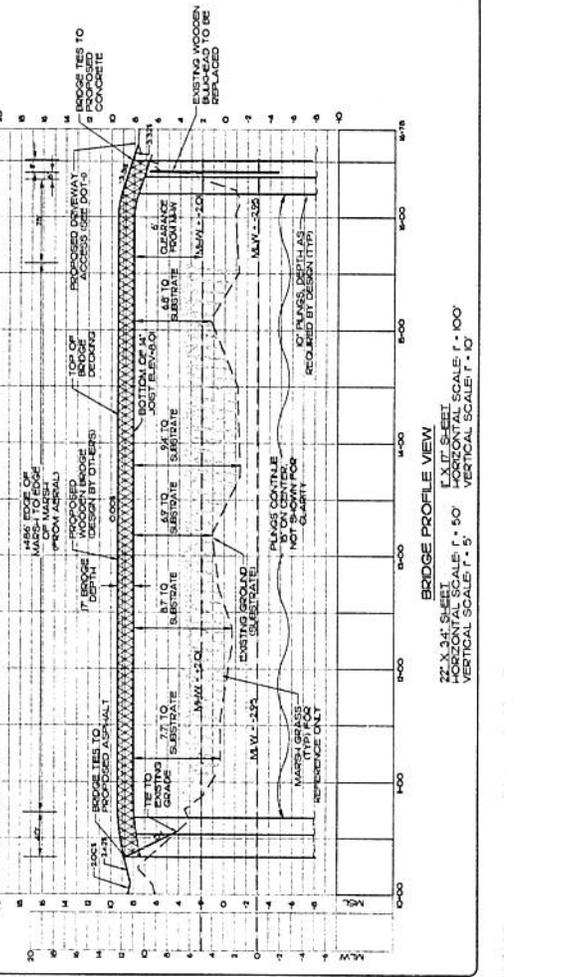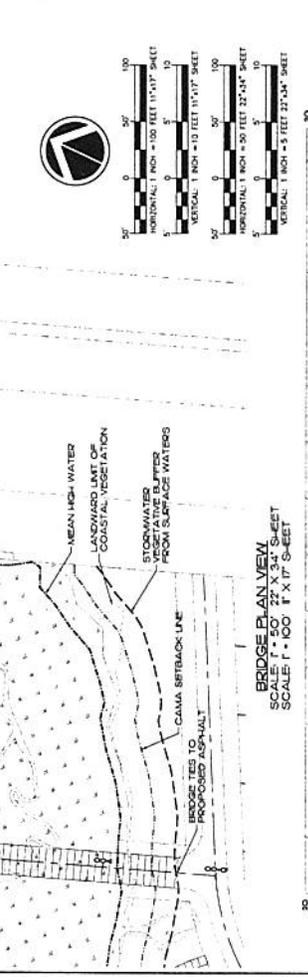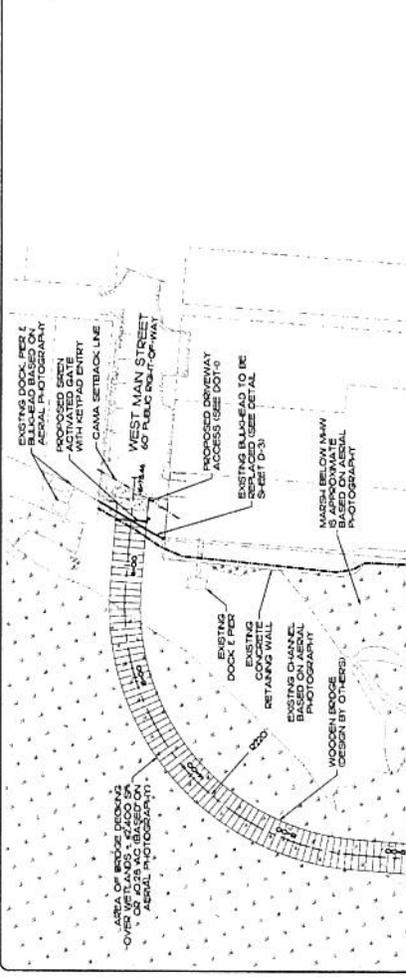

BRIDGE PLAN VIEW
 SCALE 1" = 100' X 100' SHEET
 BRIDGE PROFILE VIEW
 SCALE 1" = 20' X 34' SHEET
 HORIZONTAL SCALE 1" = 50'
 VERTICAL SCALE 1" = 5'