



Sunset Boulevard Vision Plan: Concept A

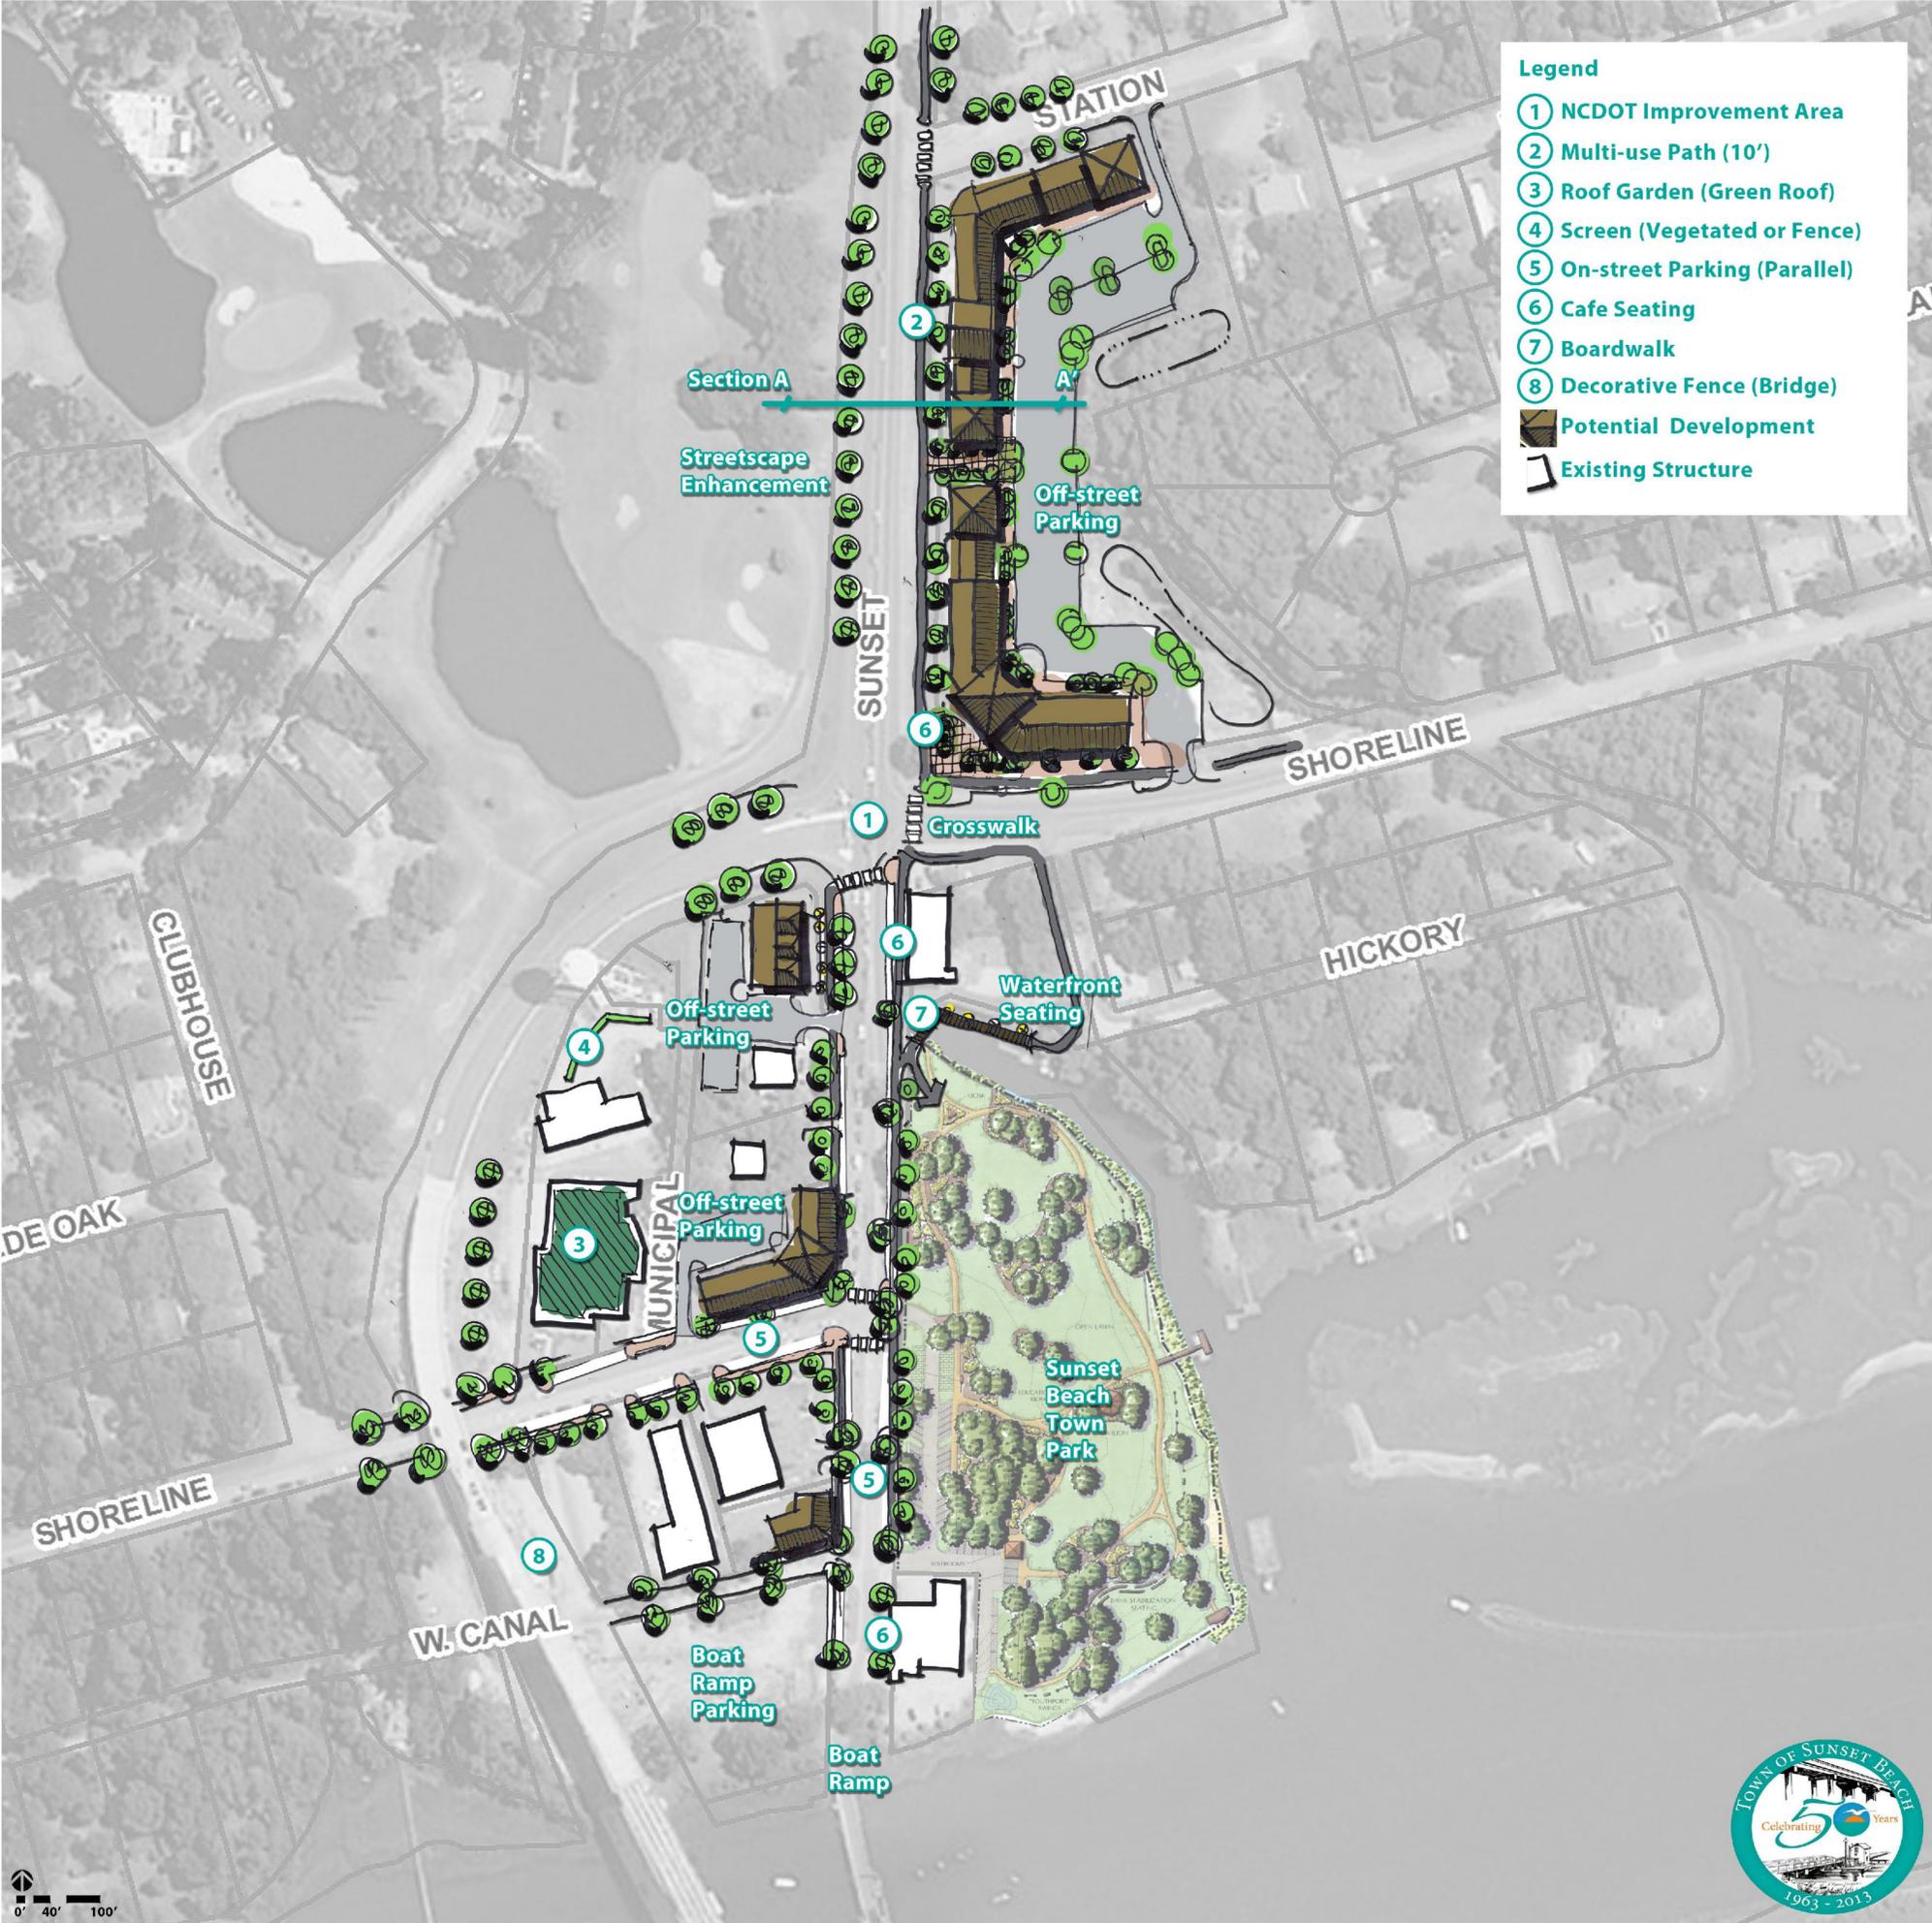

Section A

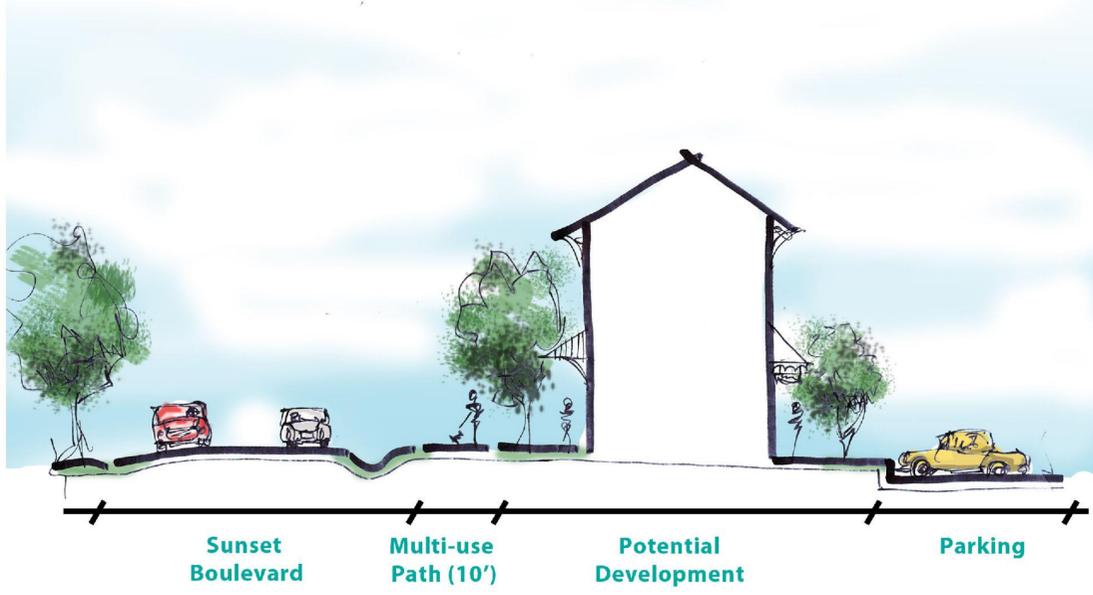


Sunset Blvd & Seaside Rd



Sunset Boulevard Vision Plan: Concept B



Section B

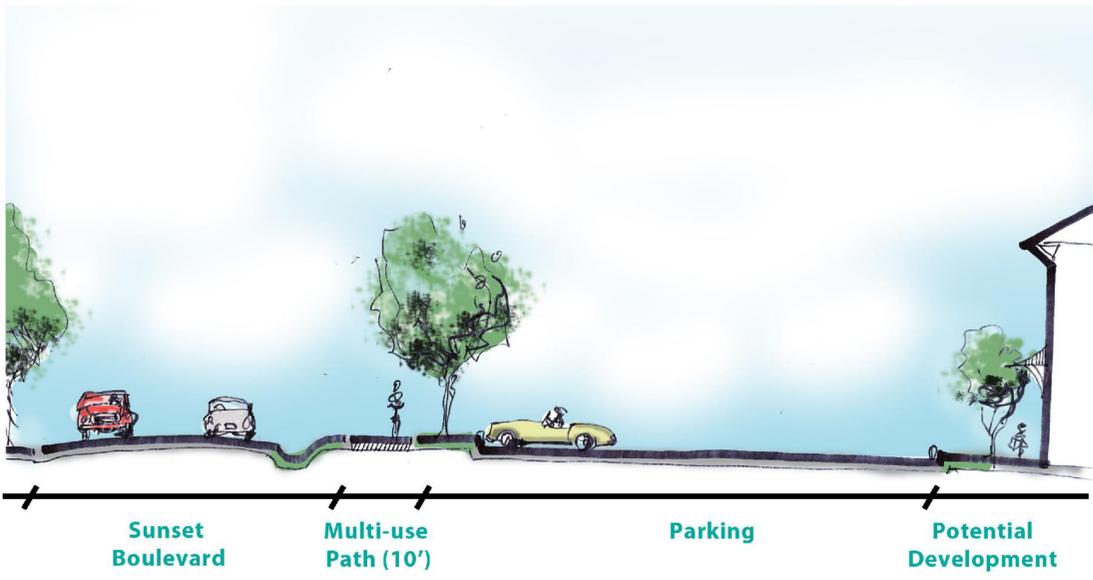




Sunset Blvd & Seaside Rd



Legend

- ① Multi-use Path (10')
- ② Street Trees
- ③ Reduced Parking Requirement
- ④ Non-meandered Sidewalk
- ⑤ Continental Striping
- Parcel Lines
- Existing Structure
- Potential Development

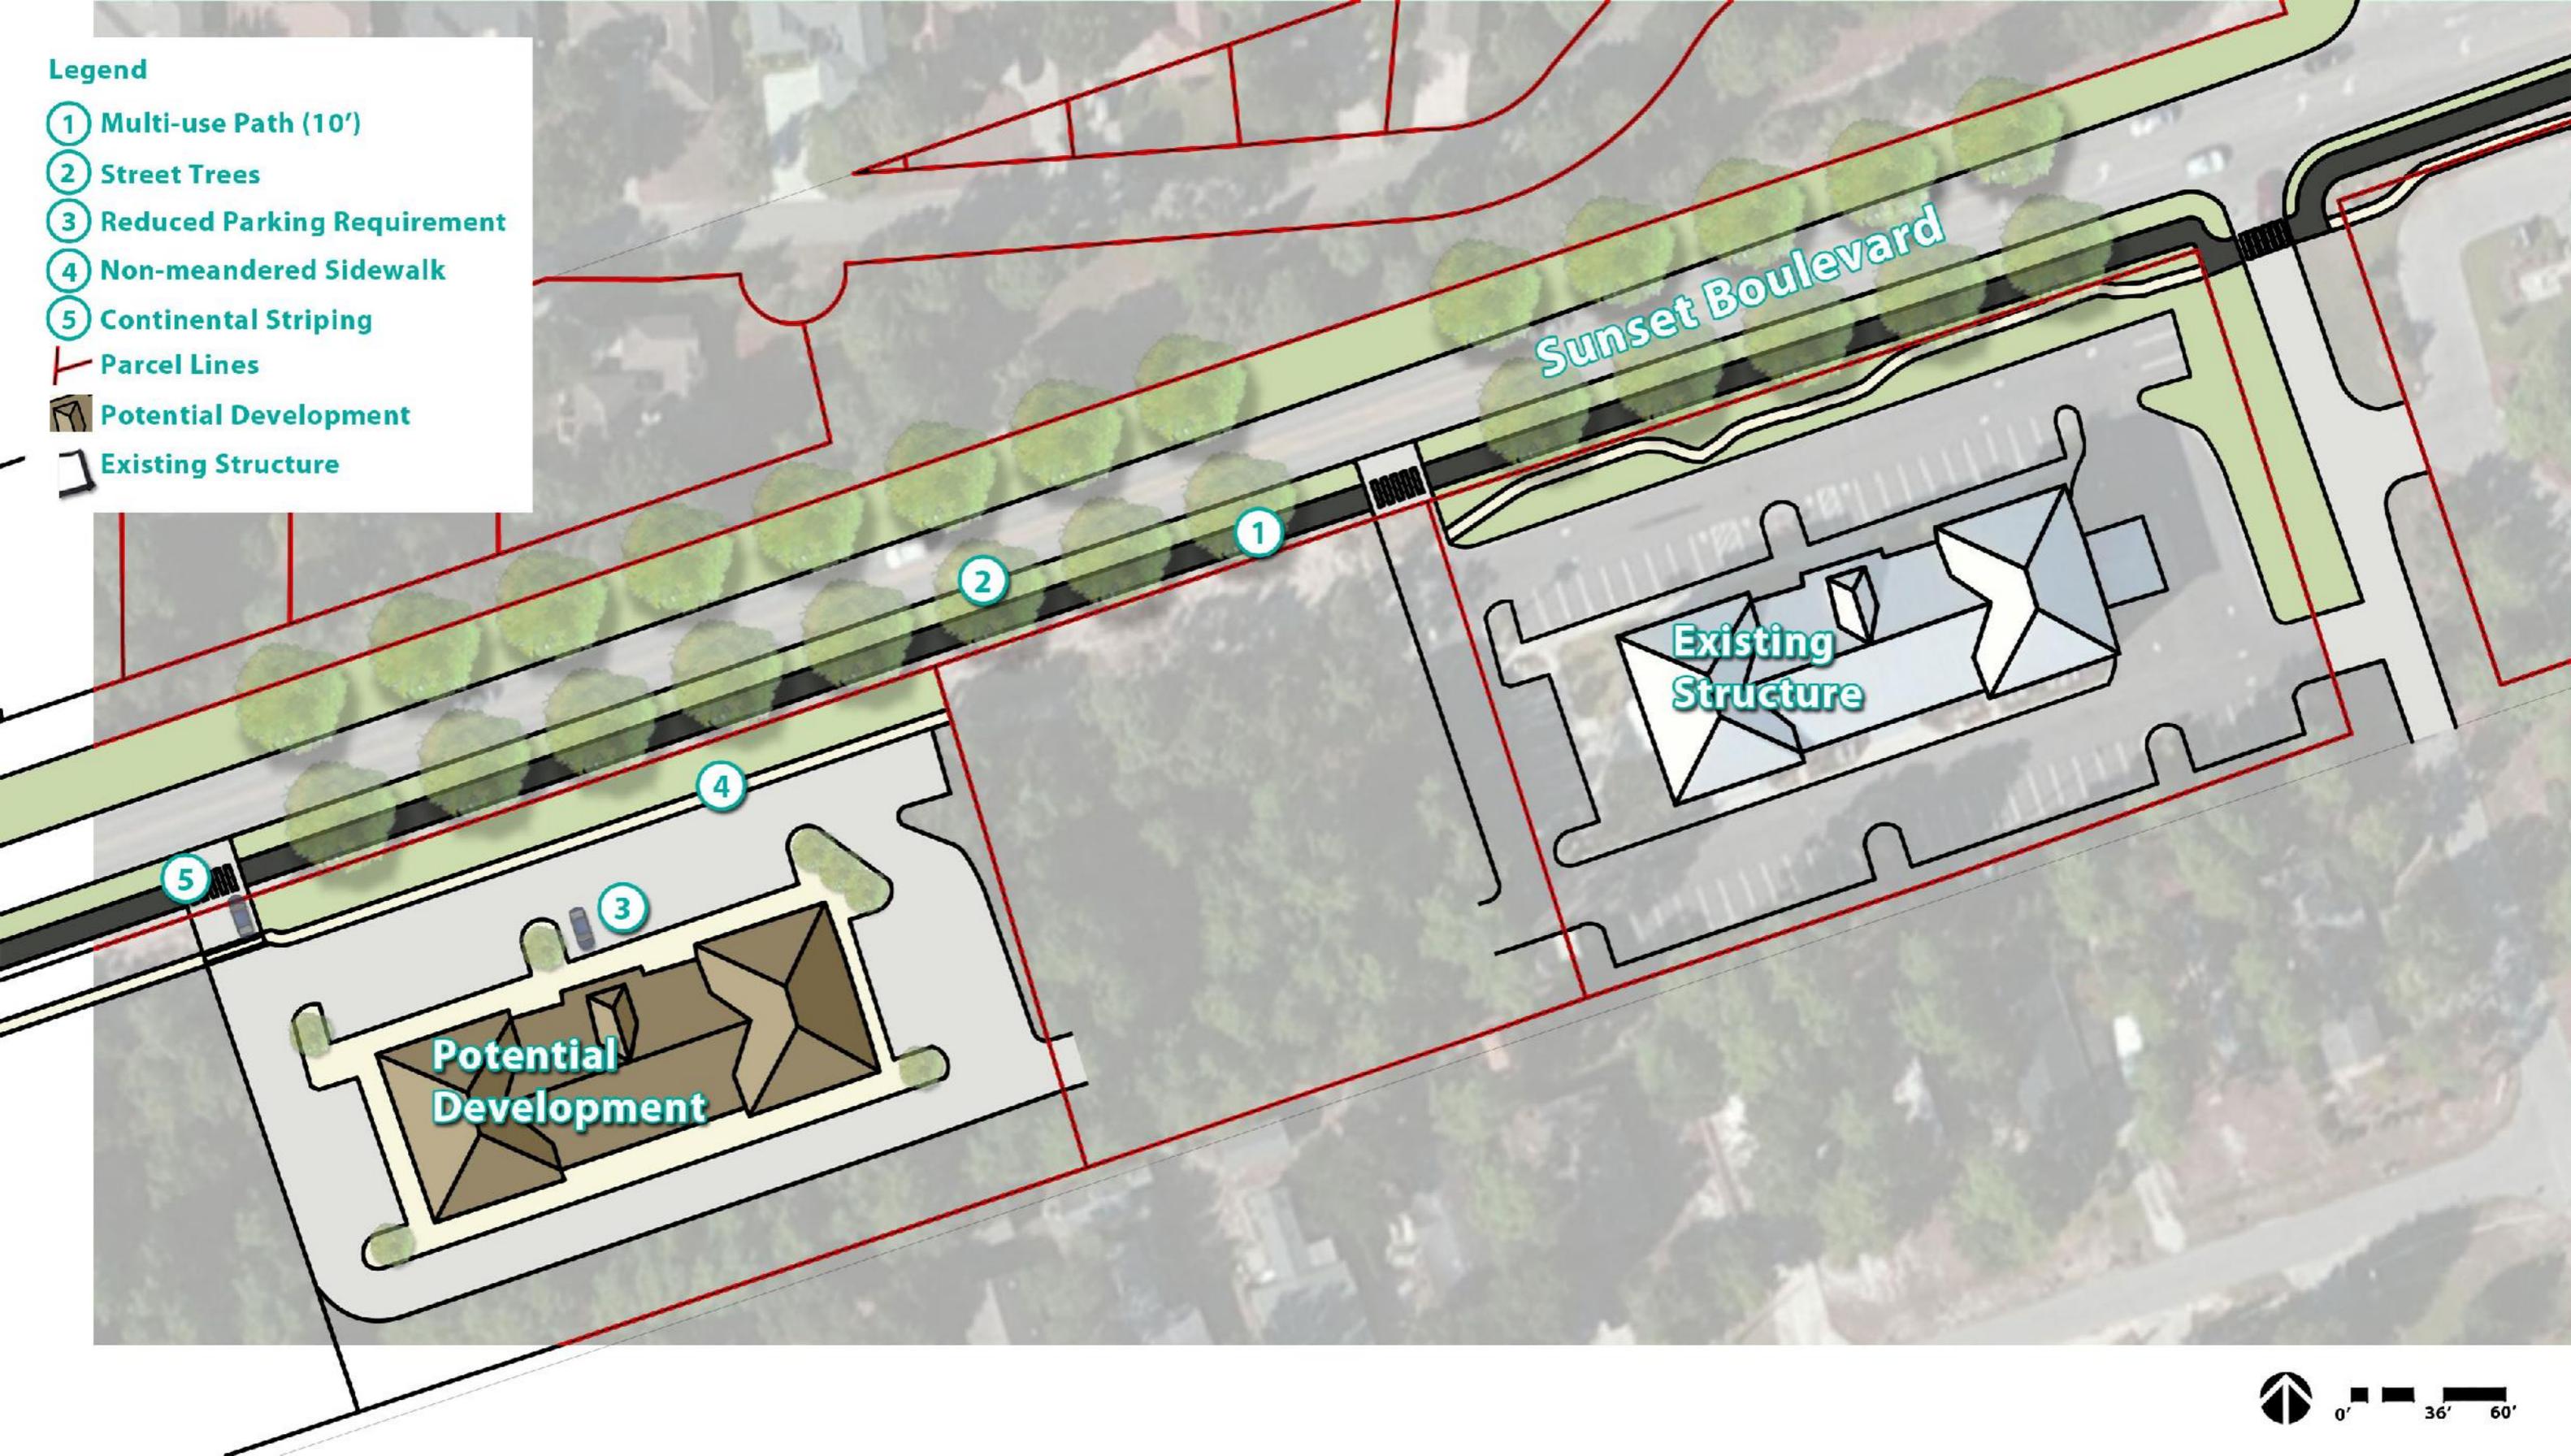

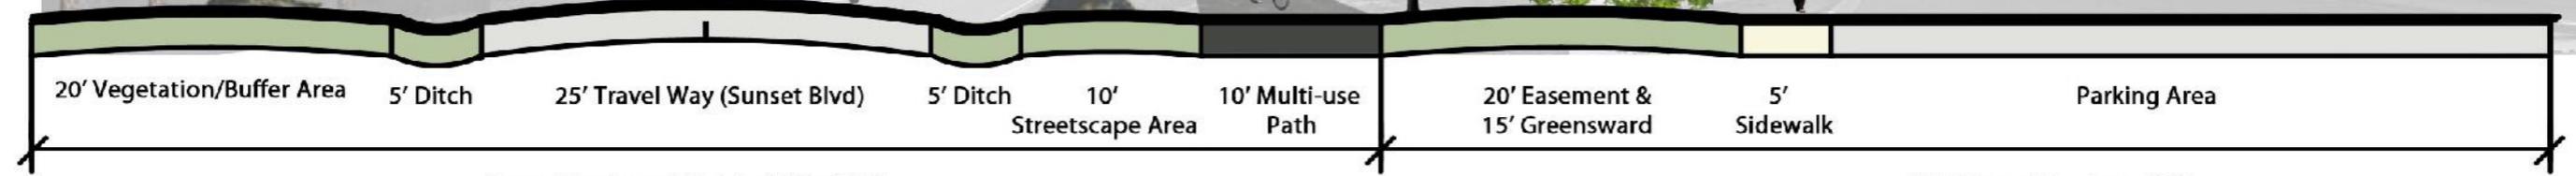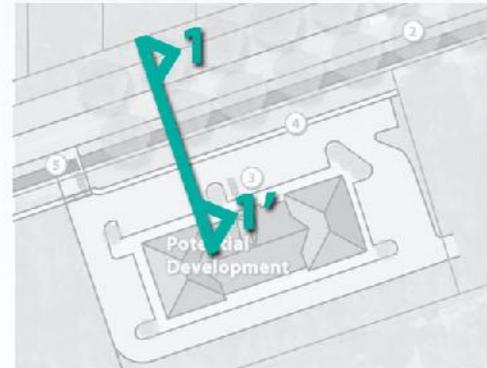


Sunset Boulevard Right-of-Way (75')

MB-2 Parcel Frontage (65')




- Legend**
- ① Proposed Multi-Way Stop
 - ② Multi-use Path (10')
 - ③ On-street Parking (Parallel)
 - ④ Green Roof
 - ⑤ Street Trees
 - ⑥ Continental Striping
 - Parcel Lines
 - ▭ Existing Structure

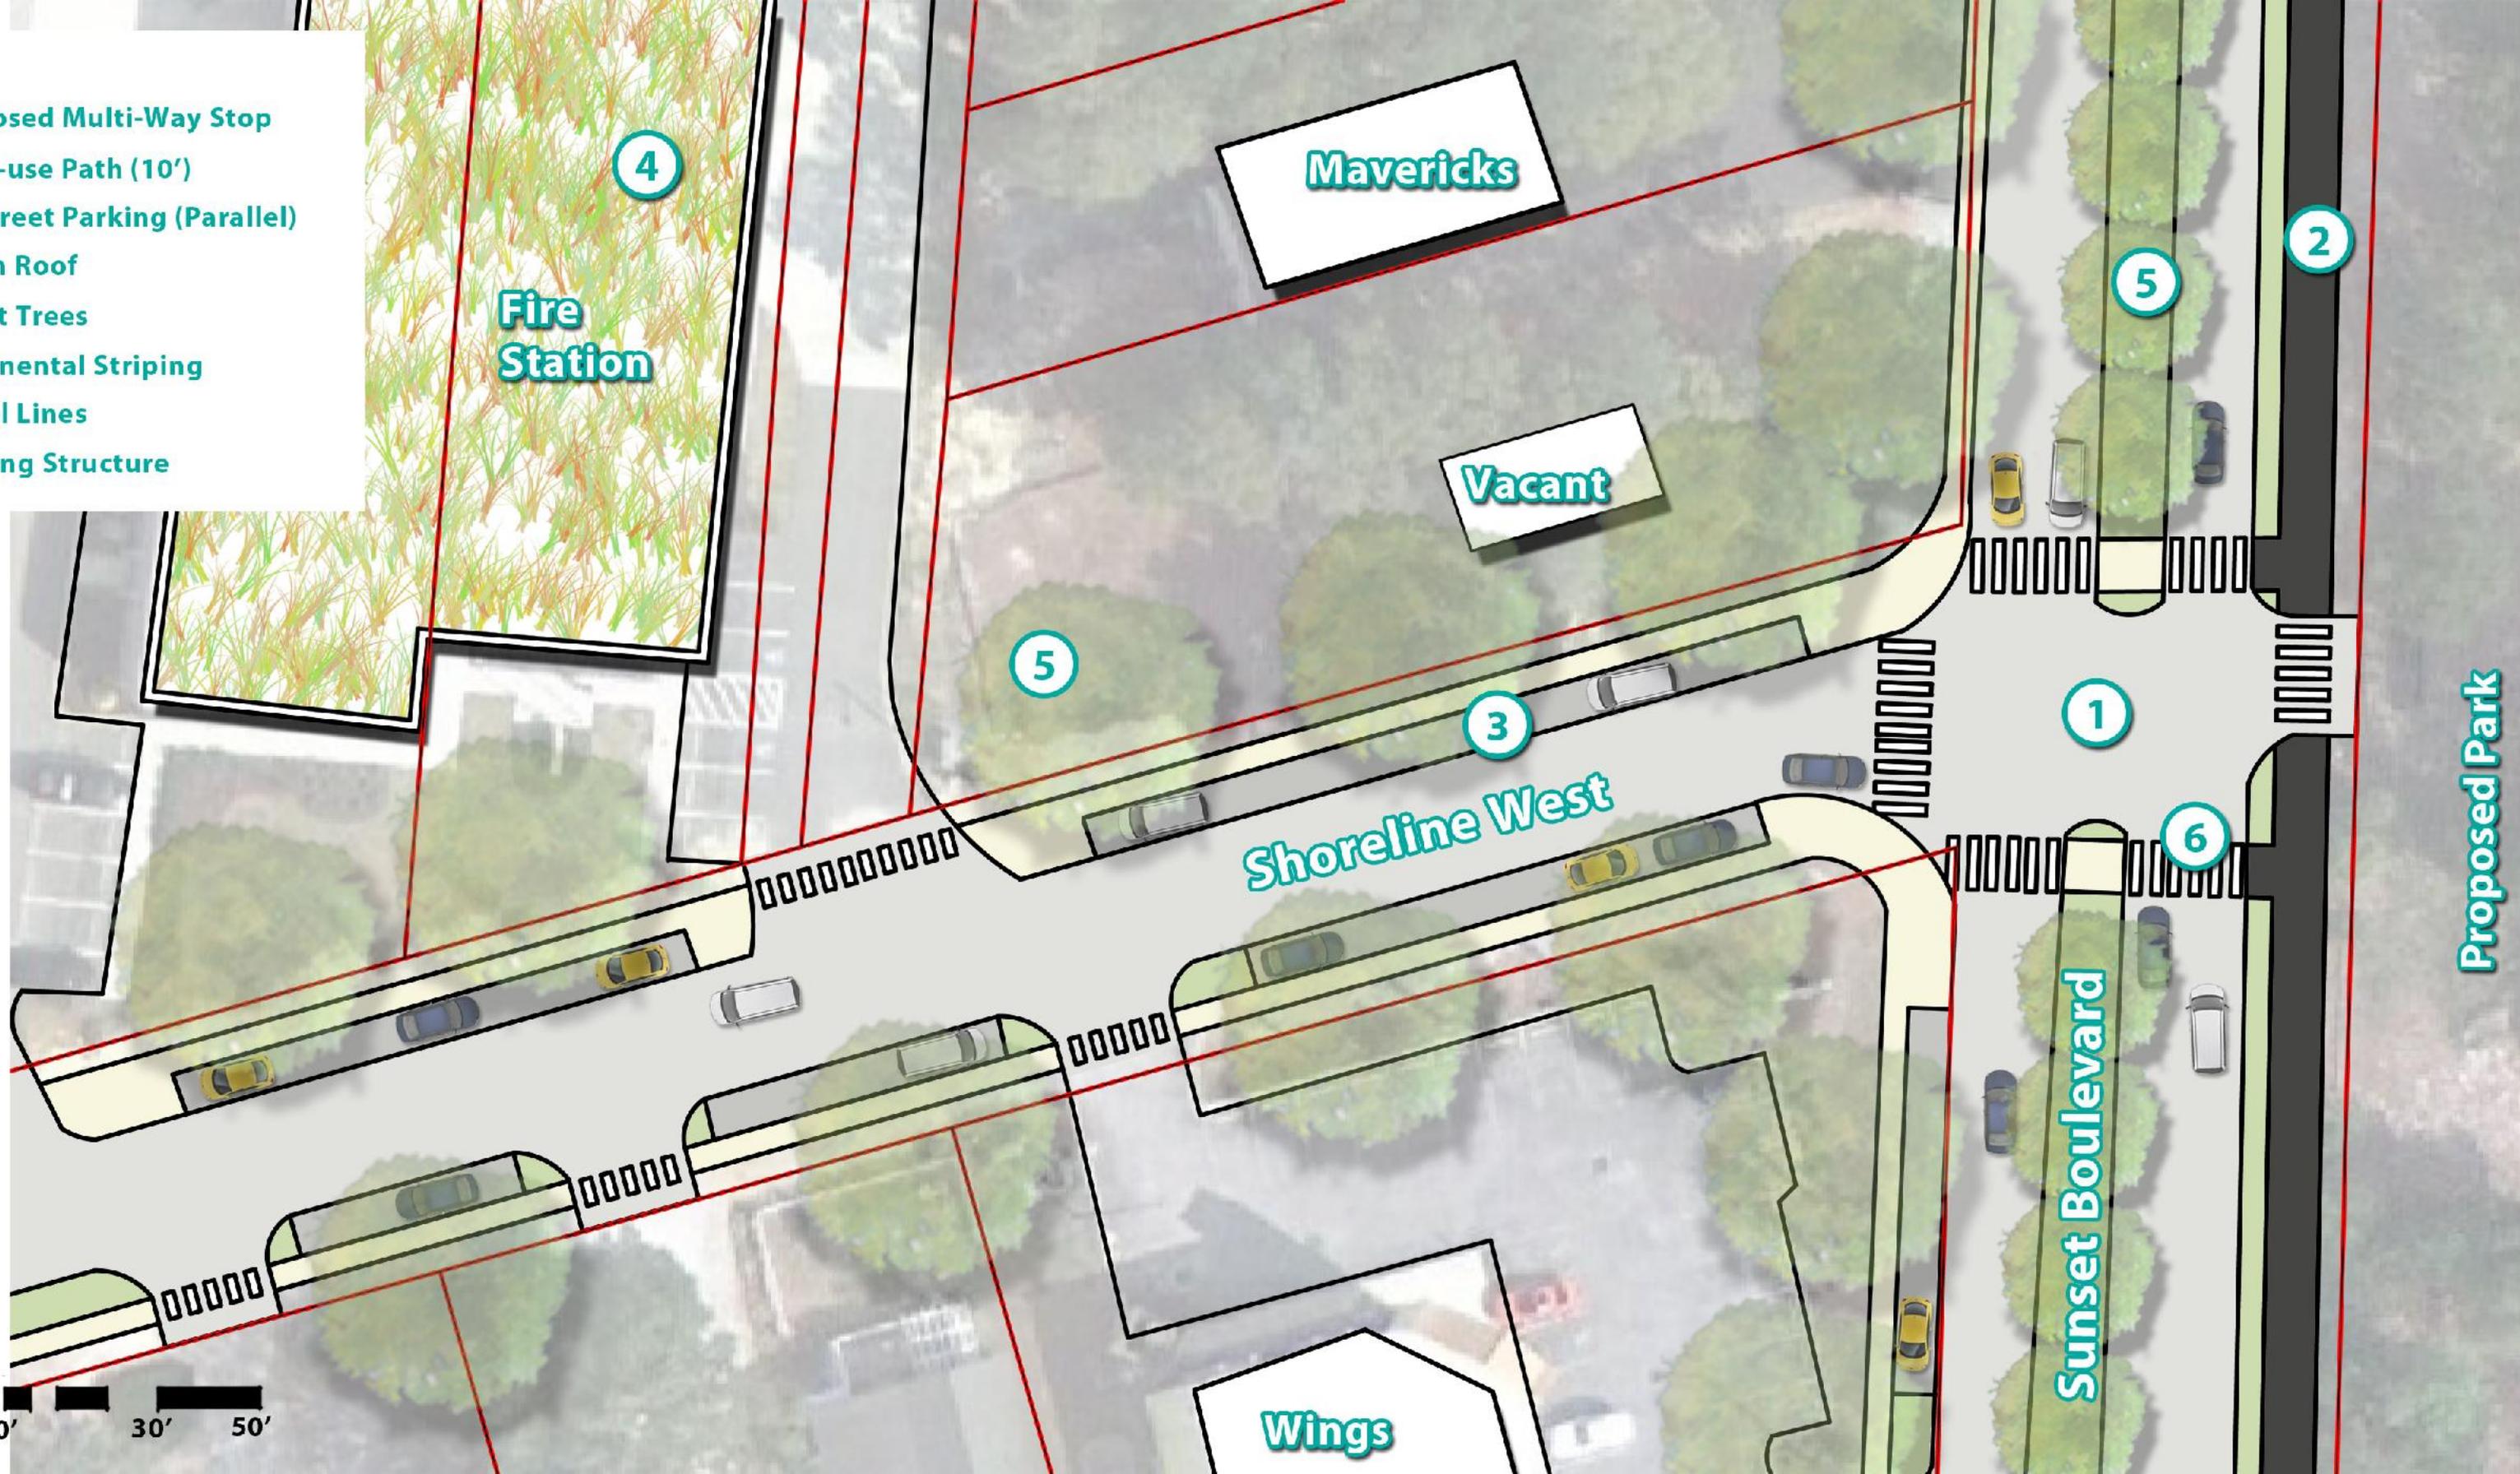

Proposed Park

Sunset Boulevard Vision Plan: Revised Concept

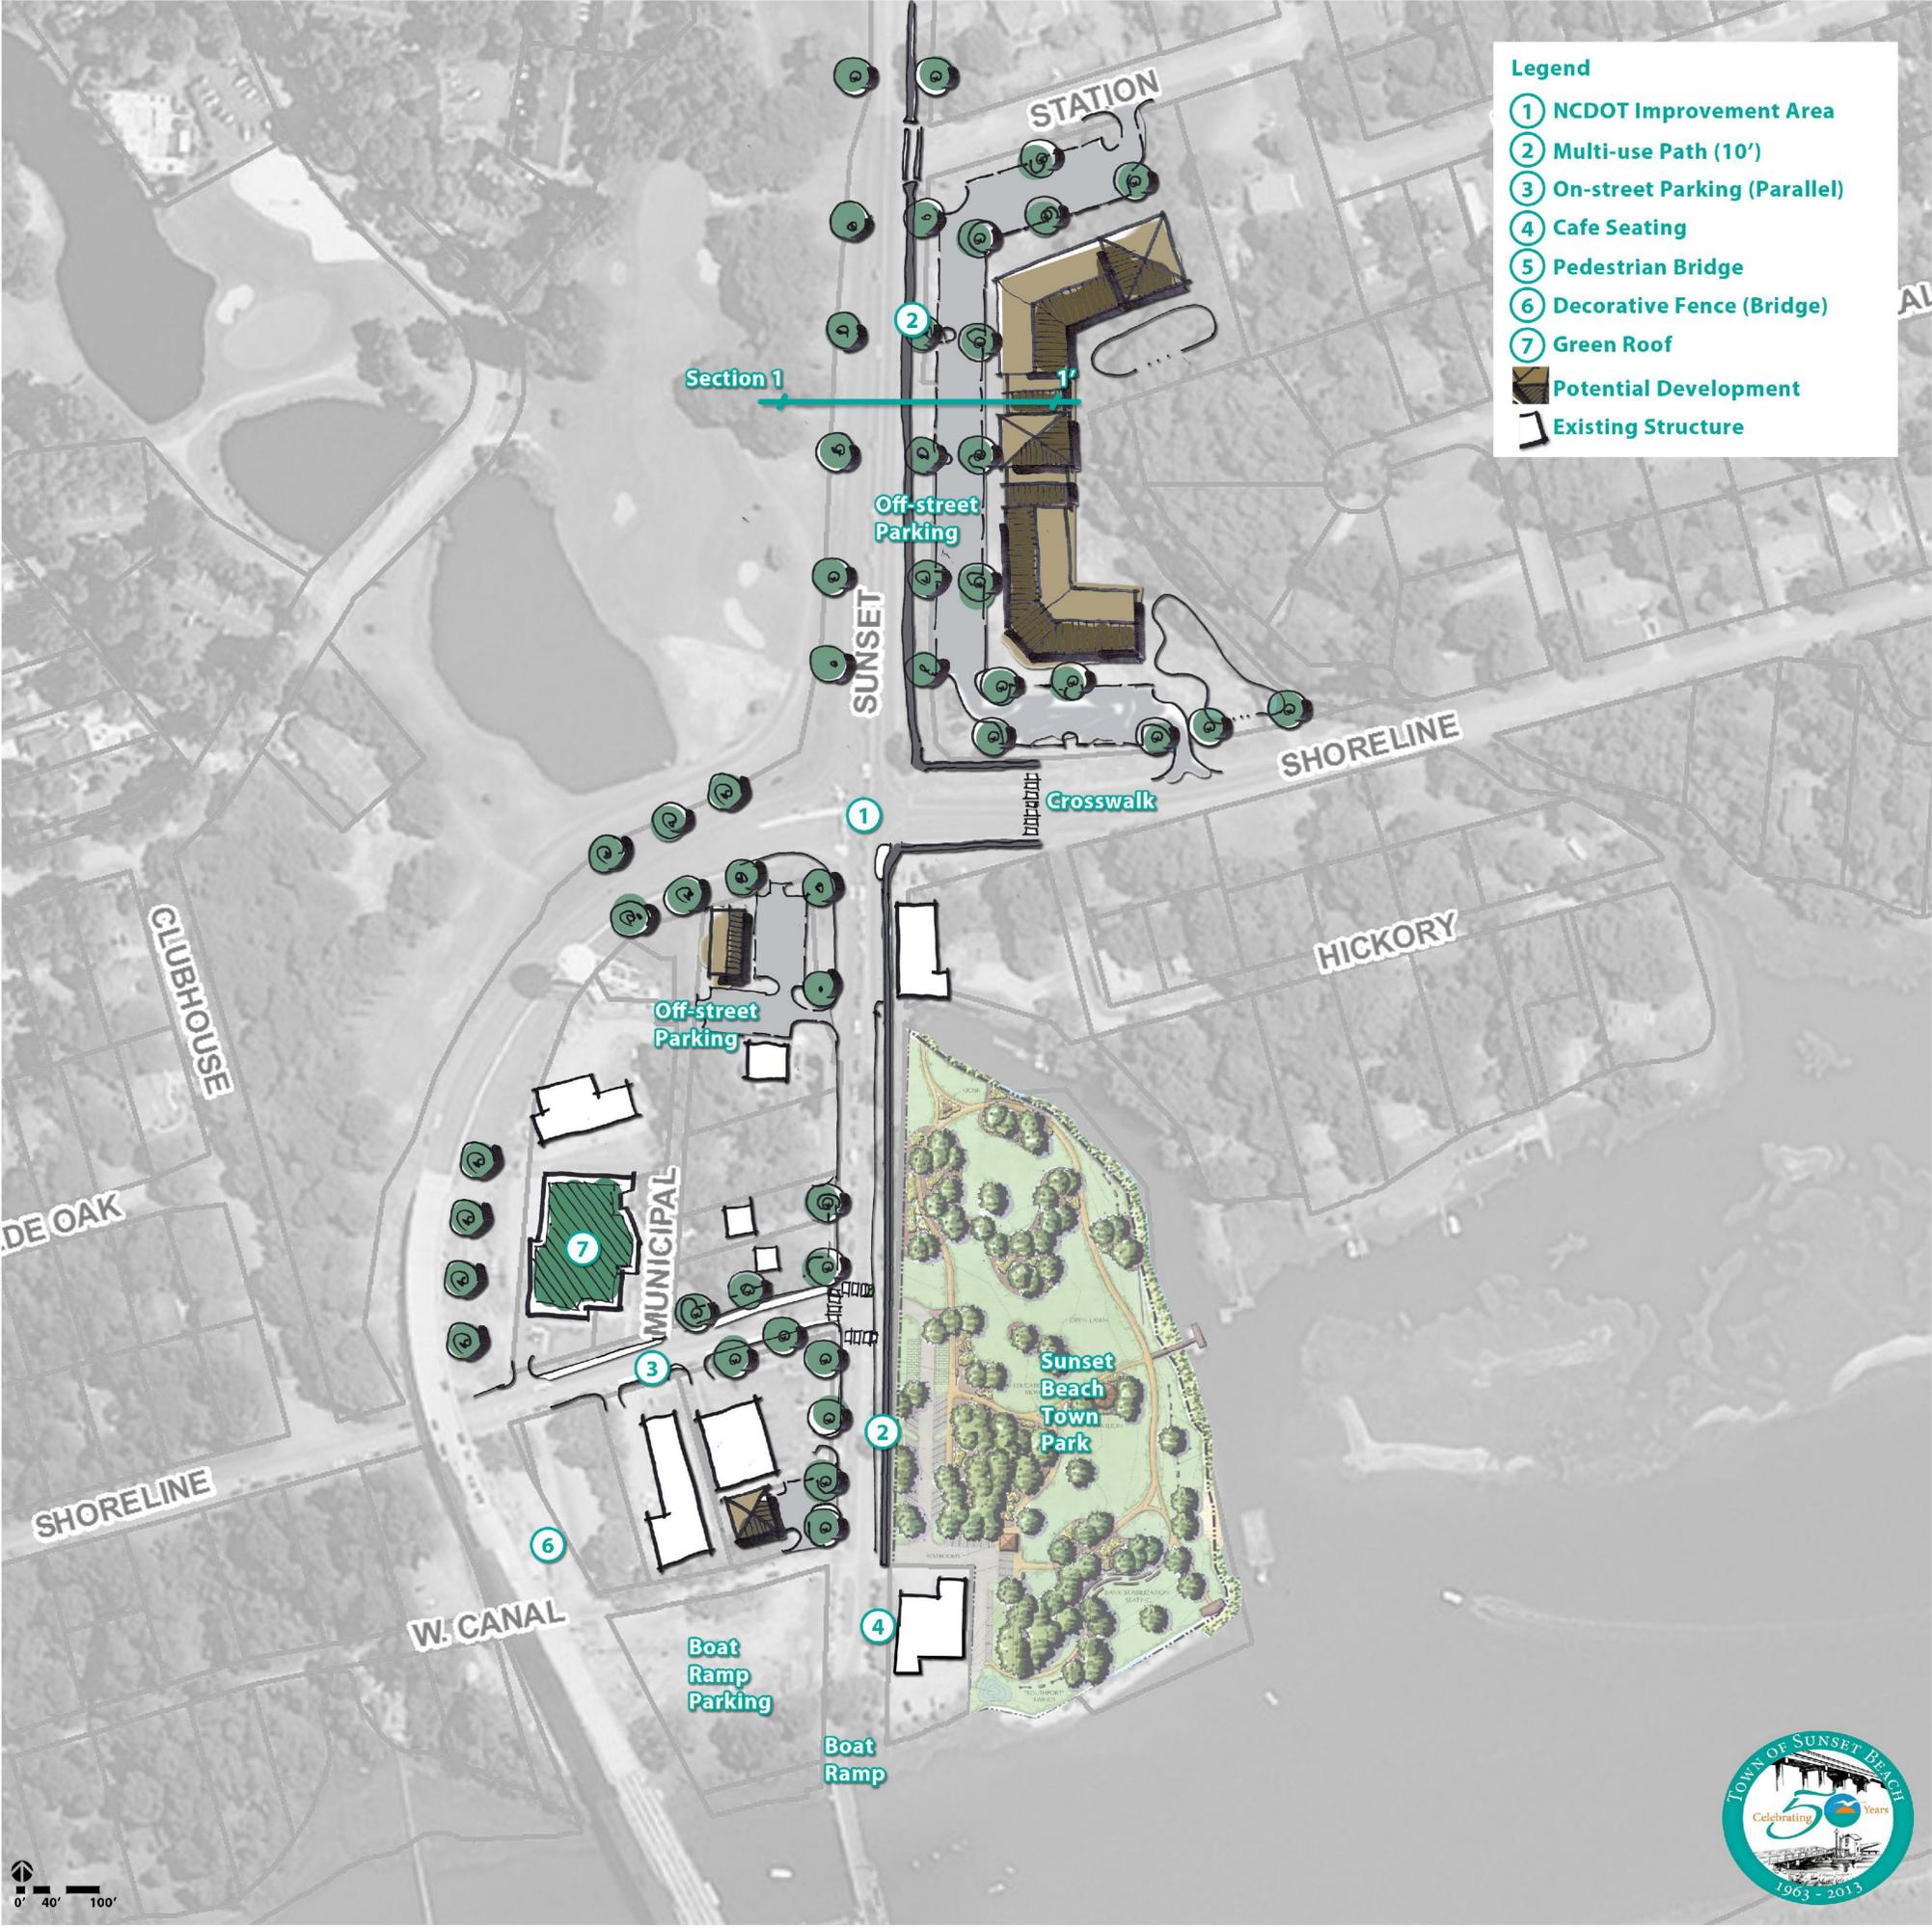

Section 1

